





資料-1 建物位置図 (広域図) S : 1/25,000

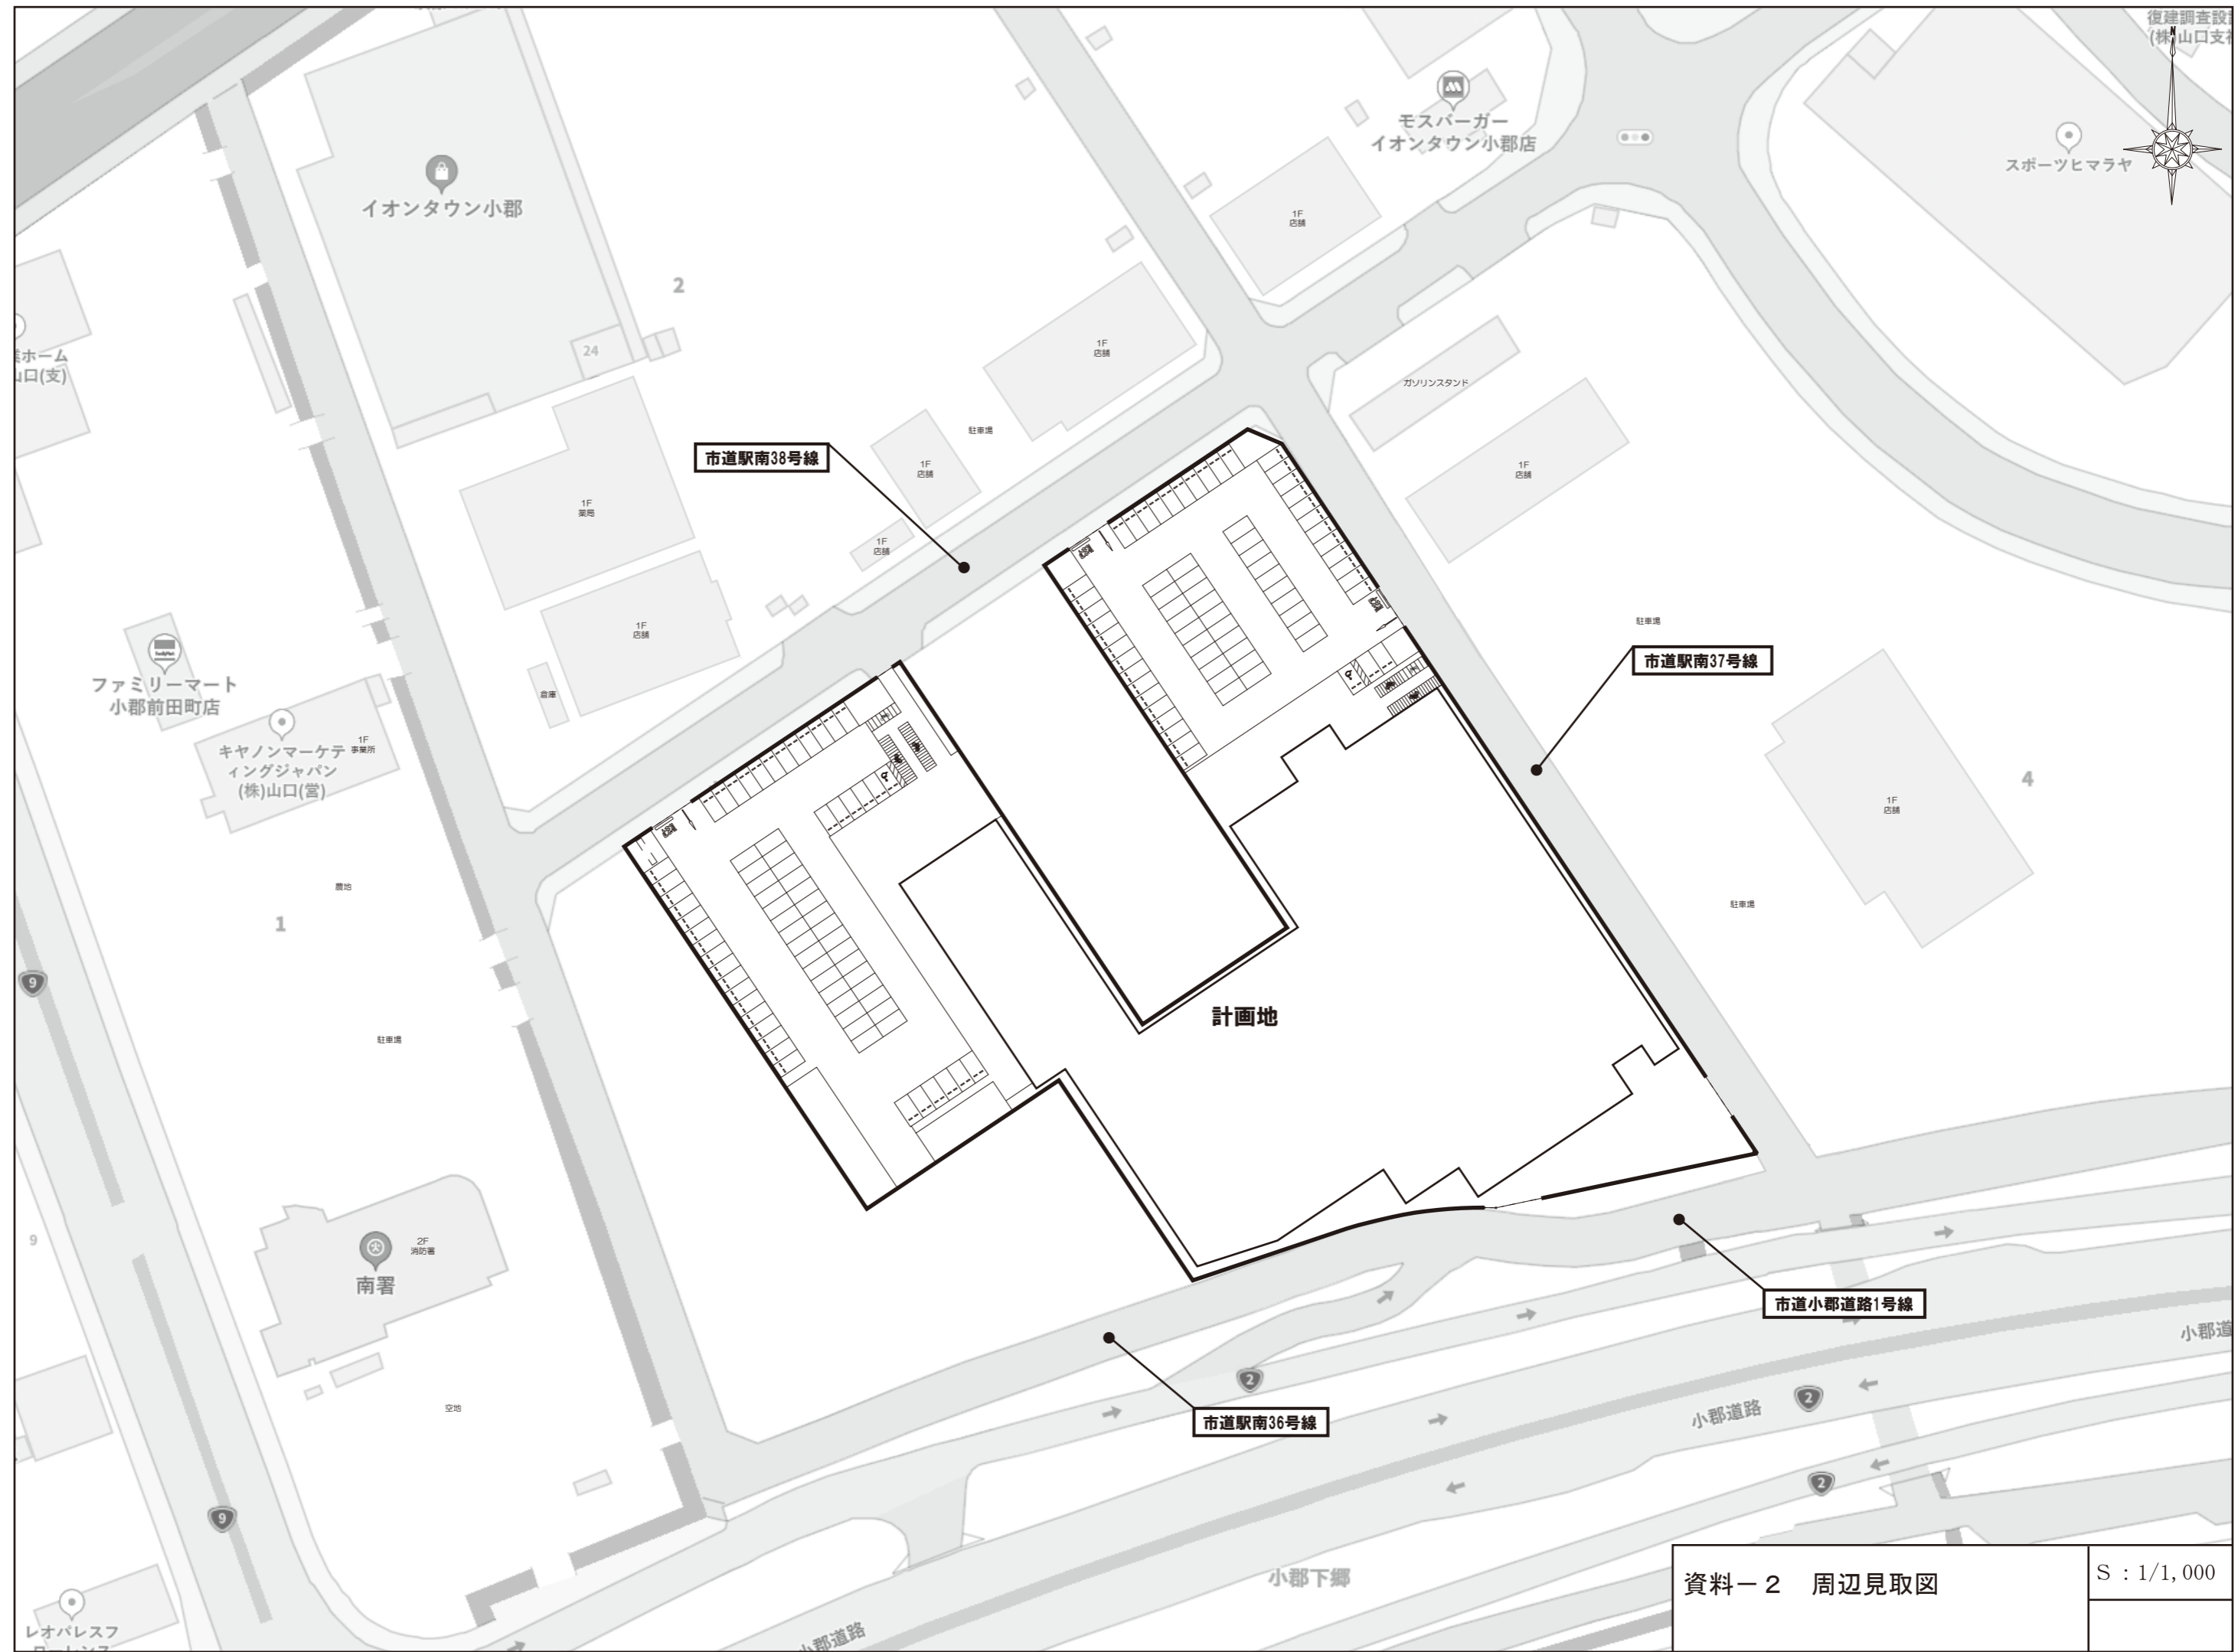

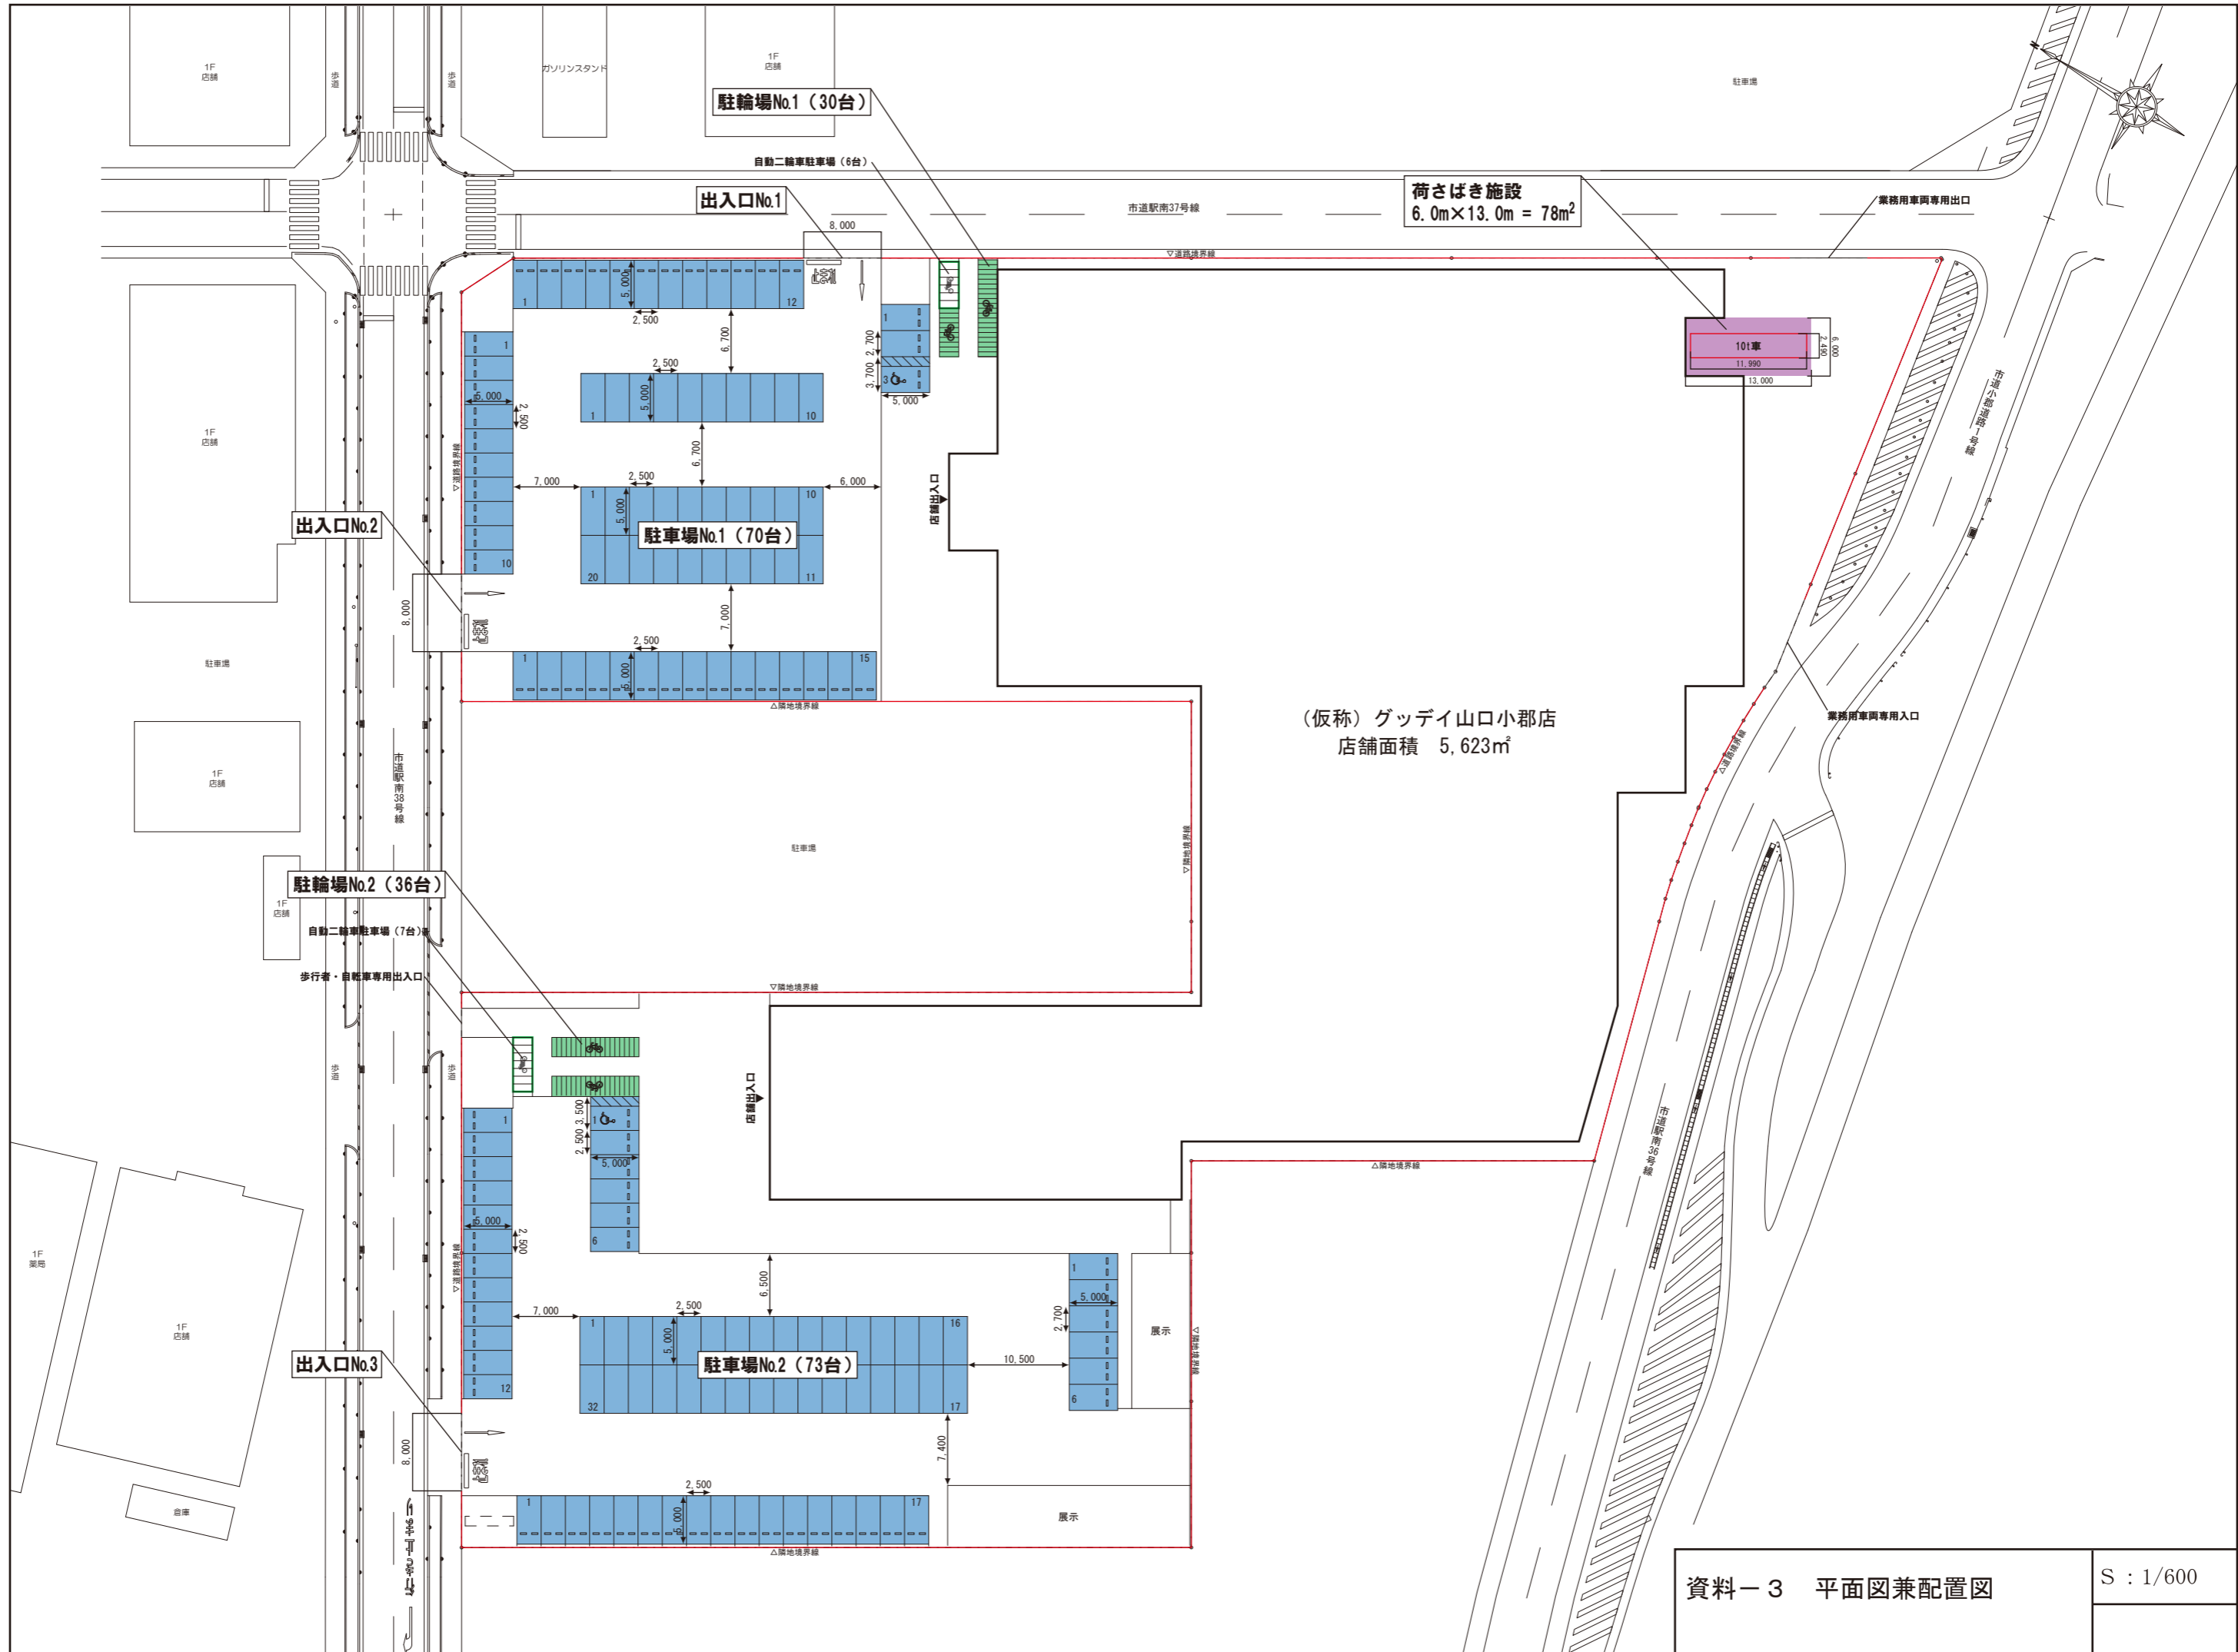

資料-3 平面図兼配置図